


100
Millimetres
0 10
DO NOT SCALE

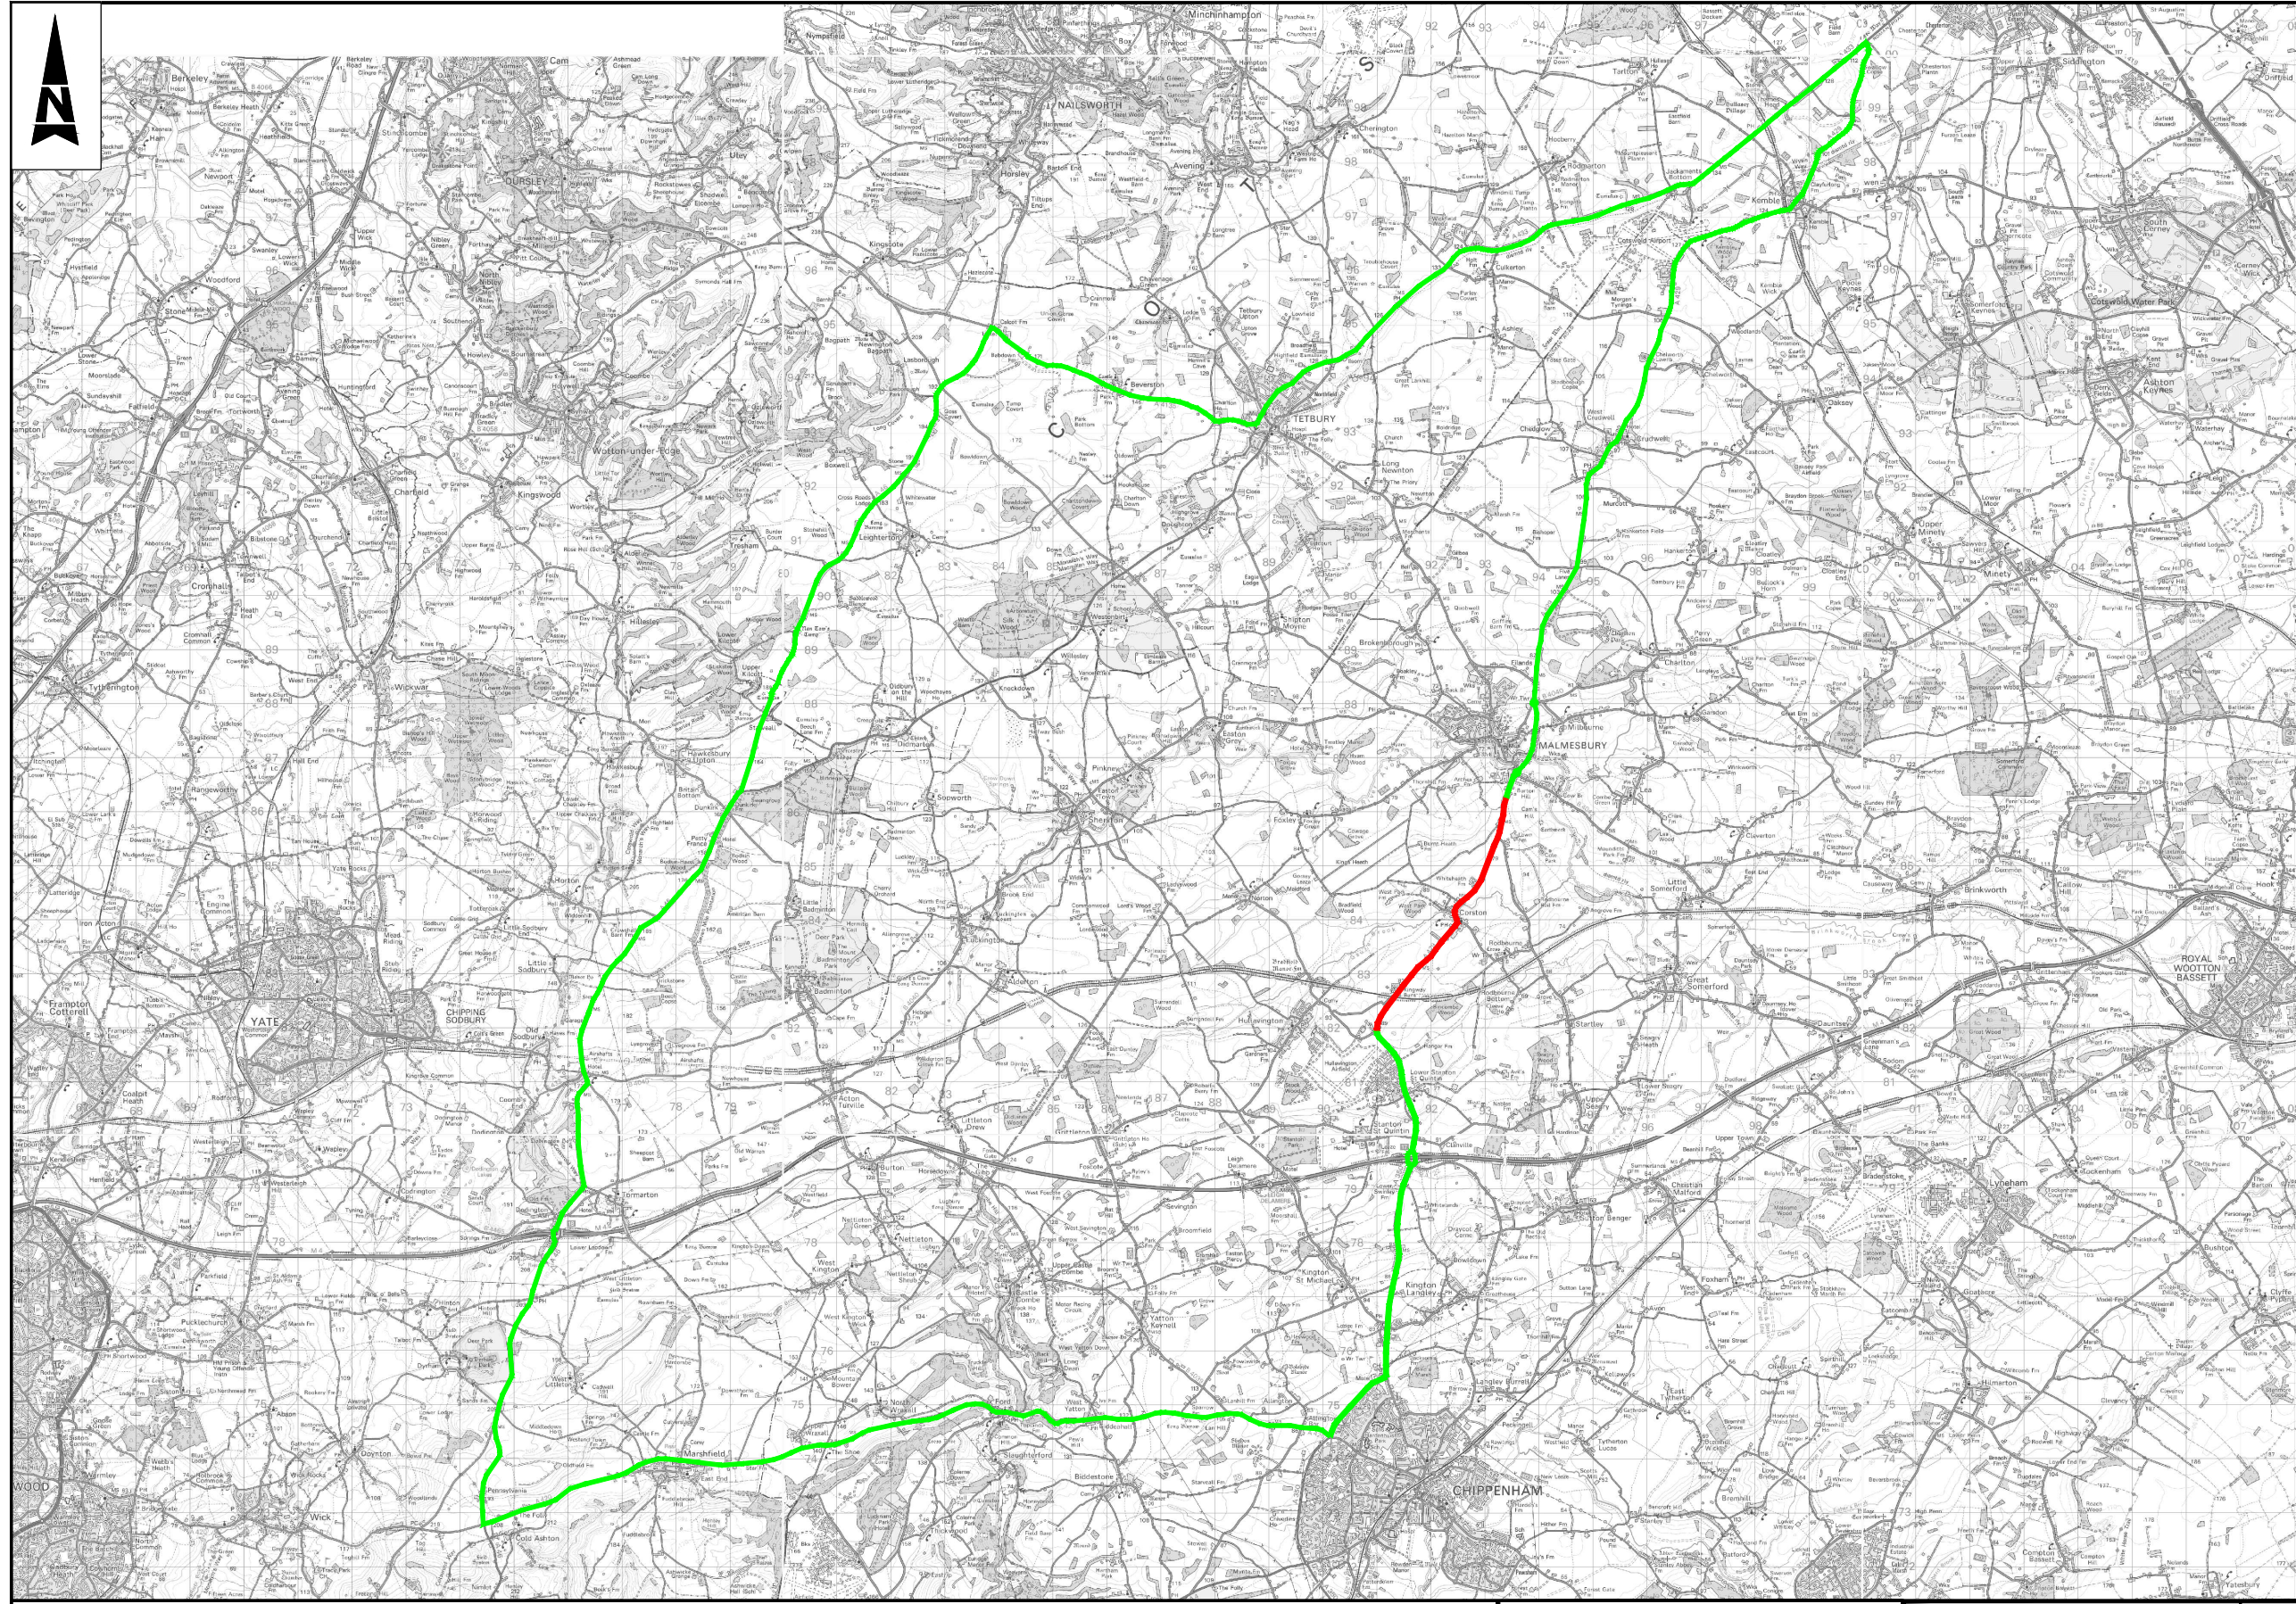

Notes

- Limits of work are approximate and are to be agreed on site with the Engineer or Site Representative.

Key

— Proposed Closure

— Proposed Diversion Route

WC Brief No: TBC
Client Finance Code: TBC
Works Order No: TBC
Postal Area: SN16
USRN: 28600722, 28600723, 28600721
OS Grid Ref: 392118, 183502 to 392646, 184384
Philips Street Atlas: Page 42 E4 - F6
Road Speed Limit: 30mph

| SAFETY, HEALTH AND ENVIRONMENTAL INFORMATION | |
|--|------------------------------|
| In addition to the hazards/risks normally associated with the types of work detailed on this drawing, note the following significant residual risks (Reference shall also be made to the design hazard log). | |
| Construction | (Enter 'None' if applicable) |
| Maintenance / Cleaning | (Enter 'None' if applicable) |
| Use | (Enter 'None' if applicable) |
| Decommissioning / Demolition | (Enter 'None' if applicable) |

THIS MAP IS REPRODUCED FROM ORDNANCE SURVEY MATERIAL WITH THE PERMISSION OF ORDNANCE SURVEY ON BEHALF OF THE CONTROLLER OF HER MAJESTY'S STATIONERY OFFICE. © CROWN COPYRIGHT. UNAUTHORISED REPRODUCTION INFRINGES CROWN COPYRIGHT AND MAY LEAD TO PROSECUTION OR CIVIL PROCEEDINGS. 100049050_2018

| | | | | | | | |
|--|--------|--|-------|---------|---------------------|------------|------------|
| Description | Status | Revision | Drawn | Checked | Reviewed | Authorised | Issue Date |
| APPROVED - PUBLISHED | | | | | | | |
| A1 | | | | | | | |
| ATKINS Member of the SNC-Lavalin Group | | County Gate County Way Trowbridge Wiltshire BA14 7FJ Tel: +44 (0)11225 730360 | | | Drawing Suitability | | |
| Copyright © Atkins Limited (2018) www.atkinsglobal.com | | | | | | | |
| Wiltshire Council Where everybody matters | | | | | | | |

| | |
|------------------|---|
| Project Title | Major Maintenance 2019/2020 Surface Dressing 2019/2020 |
| Drawing Title | SD0409 A429 Main Road, Corston Proposed Diversion Route |
| Project | WHCC_HM - ATK - HSN - |
| Volume | 1920SD0409 - DR - CH - 00001 |
| Location | |
| Original Size | A3 |
| Scale | NTS |
| Project Ref. No. | 5166029 |
| Sheet | 1 of 1 |
| Rev. | C01 |