


100  
Millimetres  
0 10  
DO NOT SCALE

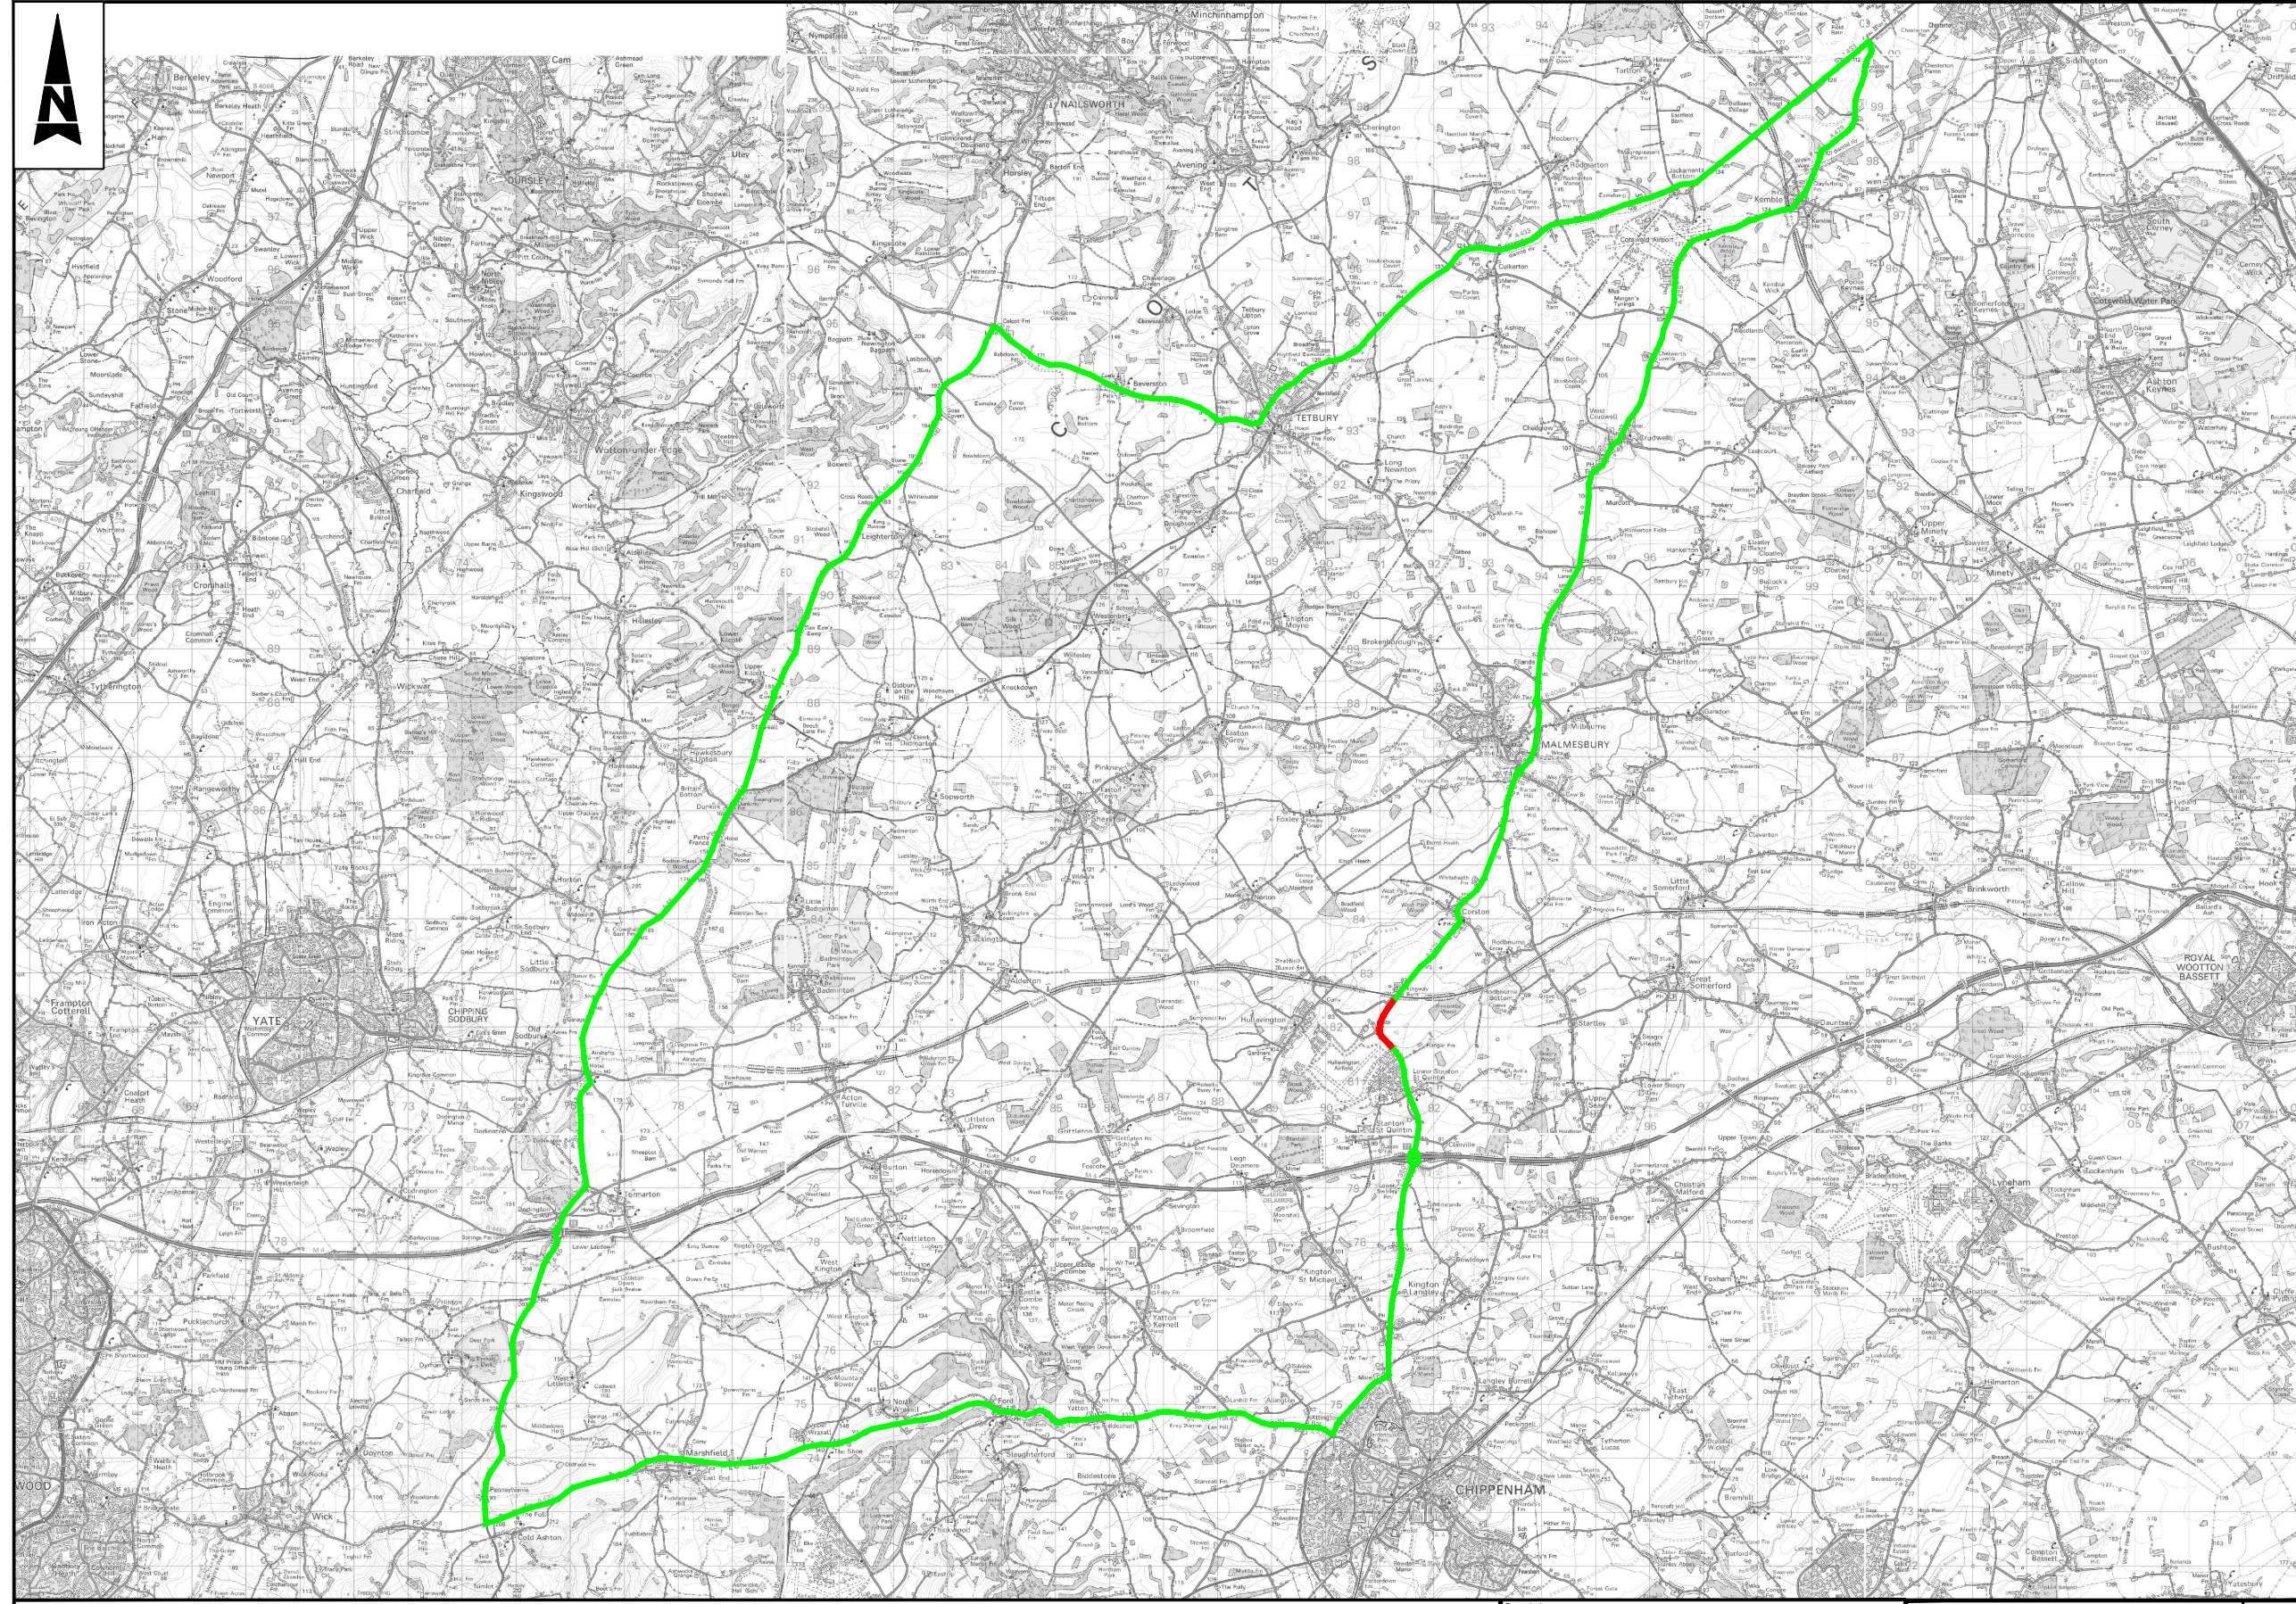

- Notes**
- Limits of work are approximate and are to be agreed on site with the Engineer or Site Representative.
- Key**
- Proposed Closure
  - Proposed Diversion Route

Client Finance Code: 63 31 98  
 Works Order No: TBC  
 Postal Area: SN14  
 USRN: 28600720, 28600719  
 Grid Ref: 391012, 181997 to 391036, 181835  
 Philips Street Atlas: Page 56 C8  
 Road Speed Limit: 60mph

SAFETY, HEALTH AND ENVIRONMENTAL INFORMATION	
In addition to the hazards/risks normally associated with the types of work detailed on this drawing, note the following significant residual risks (Reference shall also be made to the design hazard log).	
Construction	(Enter "None" if applicable)
Maintenance / Cleaning	(Enter "None" if applicable)
Use	(Enter "None" if applicable)
Decommissioning / Demolition	(Enter "None" if applicable)

THIS MAP IS REPRODUCED FROM ORDNANCE SURVEY MATERIAL WITH THE PERMISSION OF ORDNANCE SURVEY ON BEHALF OF THE CONTROLLER OF HER MAJESTY'S STATIONERY OFFICE. © CROWN COPYRIGHT. UNAUTHORISED REPRODUCTION INFRINGES CROWN COPYRIGHT AND MAY LEAD TO PROSECUTION OR CIVIL PROCEEDINGS. 100049050, 2019

Description		Drawing Suitability		Status		Project Title	
Status	Revision	Drawn	Checked	Reviewed	Authorised	Issue Date	
Description		WORK IN PROGRESS		S0		Major Maintenance 2019/2020 Scrim Surfacing 2019/2020	
Description		ATKINS		County Gate County Way Trowbridge Wiltshire BA14 7FJ Tel: +44 (0)11225 730360		Drawing Title	
Description		Member of the SNC-Lavalin Group		www.atkinsglobal.com		SS0005 A429 Malmesbury Rd at Hullavington Junction Proposed Diversion Route	
Description		Copyright © Atkins Limited (2018)		Client		Drawing Number	
Description		Wiltshire Council		WHCC_HM - ATK - HSN -		1920SS0005 - DR - CH - 000001	
Description		Where everybody matters		Project Ref: 5188286		Sheet: 1 of 1	
Description		Original Size: A3		Scale: NTS		Rev: P01.1	