


100  
Millimetres  
0 10  
DO NOT SCALE

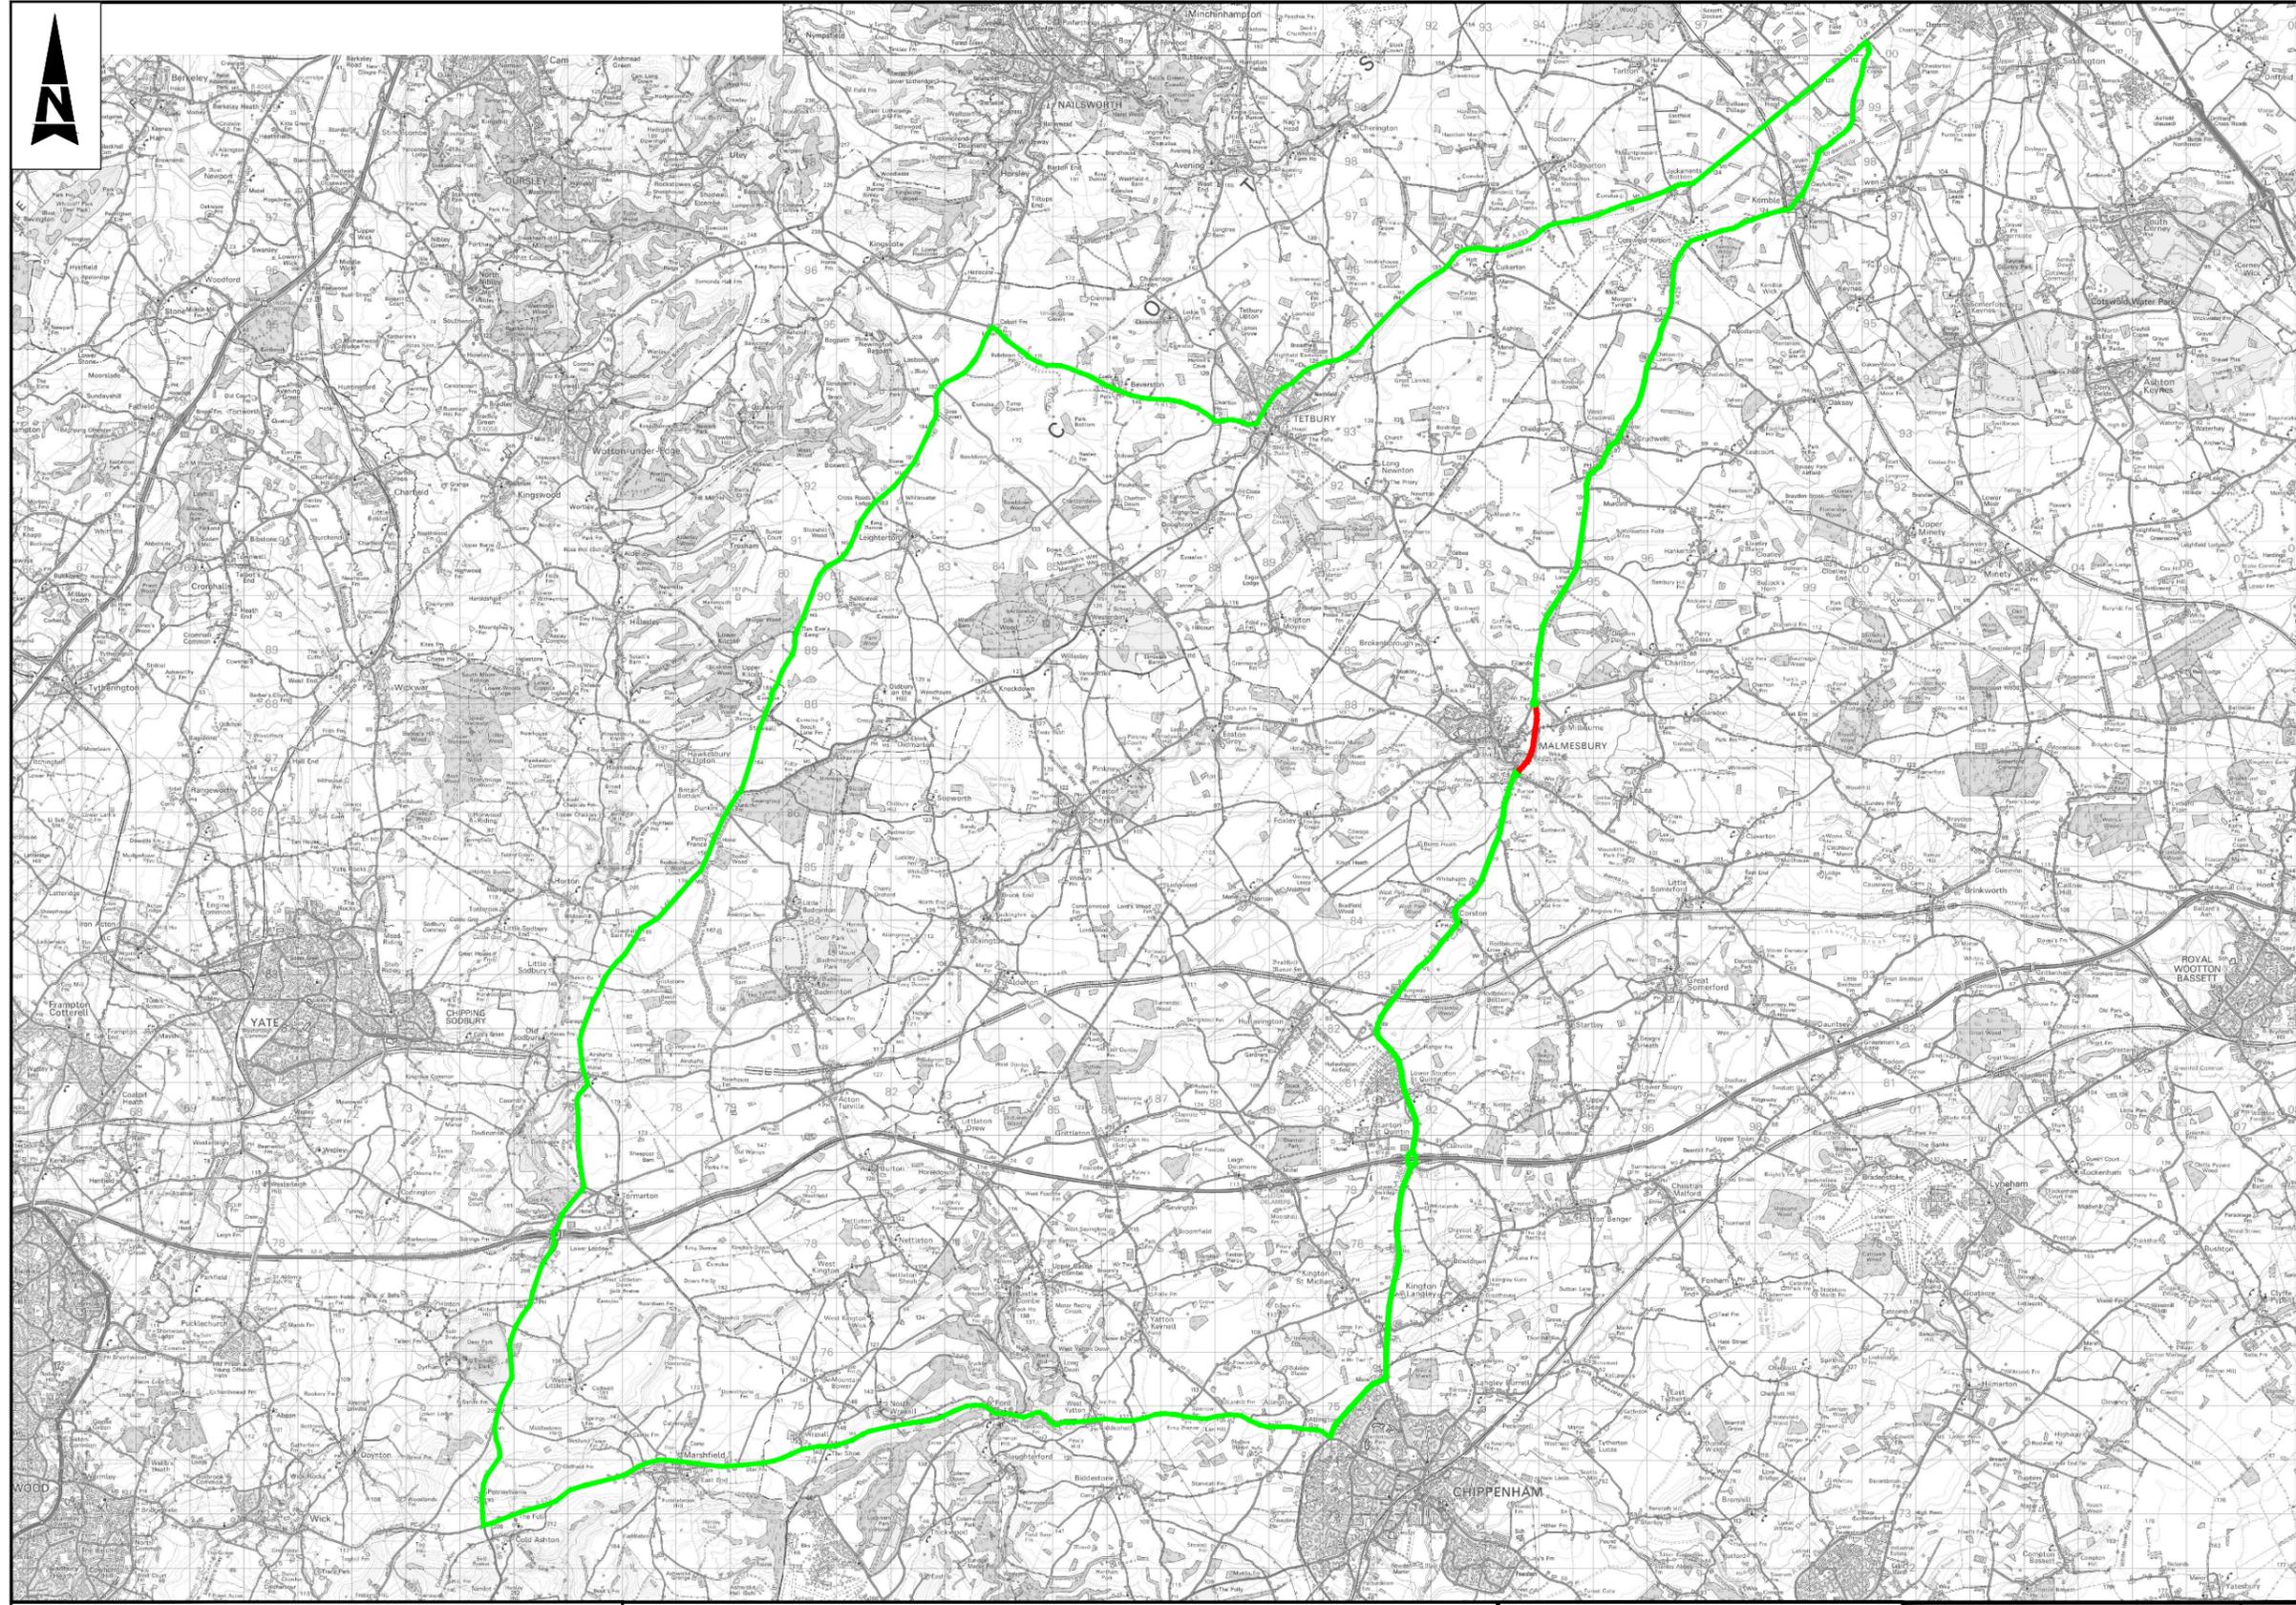

- Notes**
- Limits of work are approximate and are to be agreed on site with the Engineer or Site Representative.
  - Proposed diversion route for light vehicles. For HGV diversion route see drawing No. WHCC\_HM-ATK-HSN-2021SS0007-DR-CH-000002.
- Key**
- Proposed Closure
  - Proposed Diversion Route for light vehicles

Client Finance Code: 63 35 97  
 Works Order No: TBC  
 Postal Area: SN16  
 USRN: 28600701  
 Grid Ref: 393962, 187883 & 393929, 187970 & 393955, 187983  
 Philips Street Atlas: Page 28 B4  
 Road Speed Limit: 60mph

SAFETY, HEALTH AND ENVIRONMENTAL INFORMATION	
In addition to the hazards/risks normally associated with the types of work detailed on this drawing, note the following significant residual risks (Reference shall also be made to the design hazard log).	
Construction	(Enter "None" if applicable)
Maintenance / Cleaning	(Enter "None" if applicable)
Use	(Enter "None" if applicable)
Decommissioning / Demolition	(Enter "None" if applicable)

THIS MAP IS REPRODUCED FROM ORDNANCE SURVEY MATERIAL WITH THE PERMISSION OF ORDNANCE SURVEY ON BEHALF OF THE CONTROLLER OF HER MAJESTY'S STATIONERY OFFICE. © CROWN COPYRIGHT. UNAUTHORISED REPRODUCTION INFRINGES CROWN COPYRIGHT AND MAY LEAD TO PROSECUTION OR CIVIL PROCEEDINGS. 100049050, 2020

Description	Status	Revision	Drawn	Checked	Reviewed	Authorised	Issue Date
First Issue	A1	C01	GC	DH	DH	DH	27/01/21

Description	Status	Revision	Drawn	Checked	Reviewed	Authorised	Issue Date
First Issue	A1	C01	GC	DH	DH	DH	27/01/21

Drawing Suitability: APPROVED - PUBLISHED  
 Status: A1

**ATKINS**  
 County Gate  
 County Way  
 Trowbridge  
 Wiltshire  
 BA14 7FJ  
 Tel: +44 (0)11225 730360  
 Copyright © Atkins Limited (2018) www.atkinsglobal.com

**Wiltshire Council**  
 Where everybody matters

Project Title	Major Maintenance 2020/2021 SCRIM Surfacing 2020/2021
Drawing Title	SS0007 A429 South of Whychurch Roundabout Malmesbury (995121) Proposed Diversion Route for light vehicles
Drawing Number	WHCC_HM - ATK - HSN - 2021SS0007 - DR - CH - 000001
Location	Scale: NTS Project Ref: 5197444 Sheet: 1 of 1 Rev: C01