


100  
Millimetres  
10  
0  
DO NOT SCALE

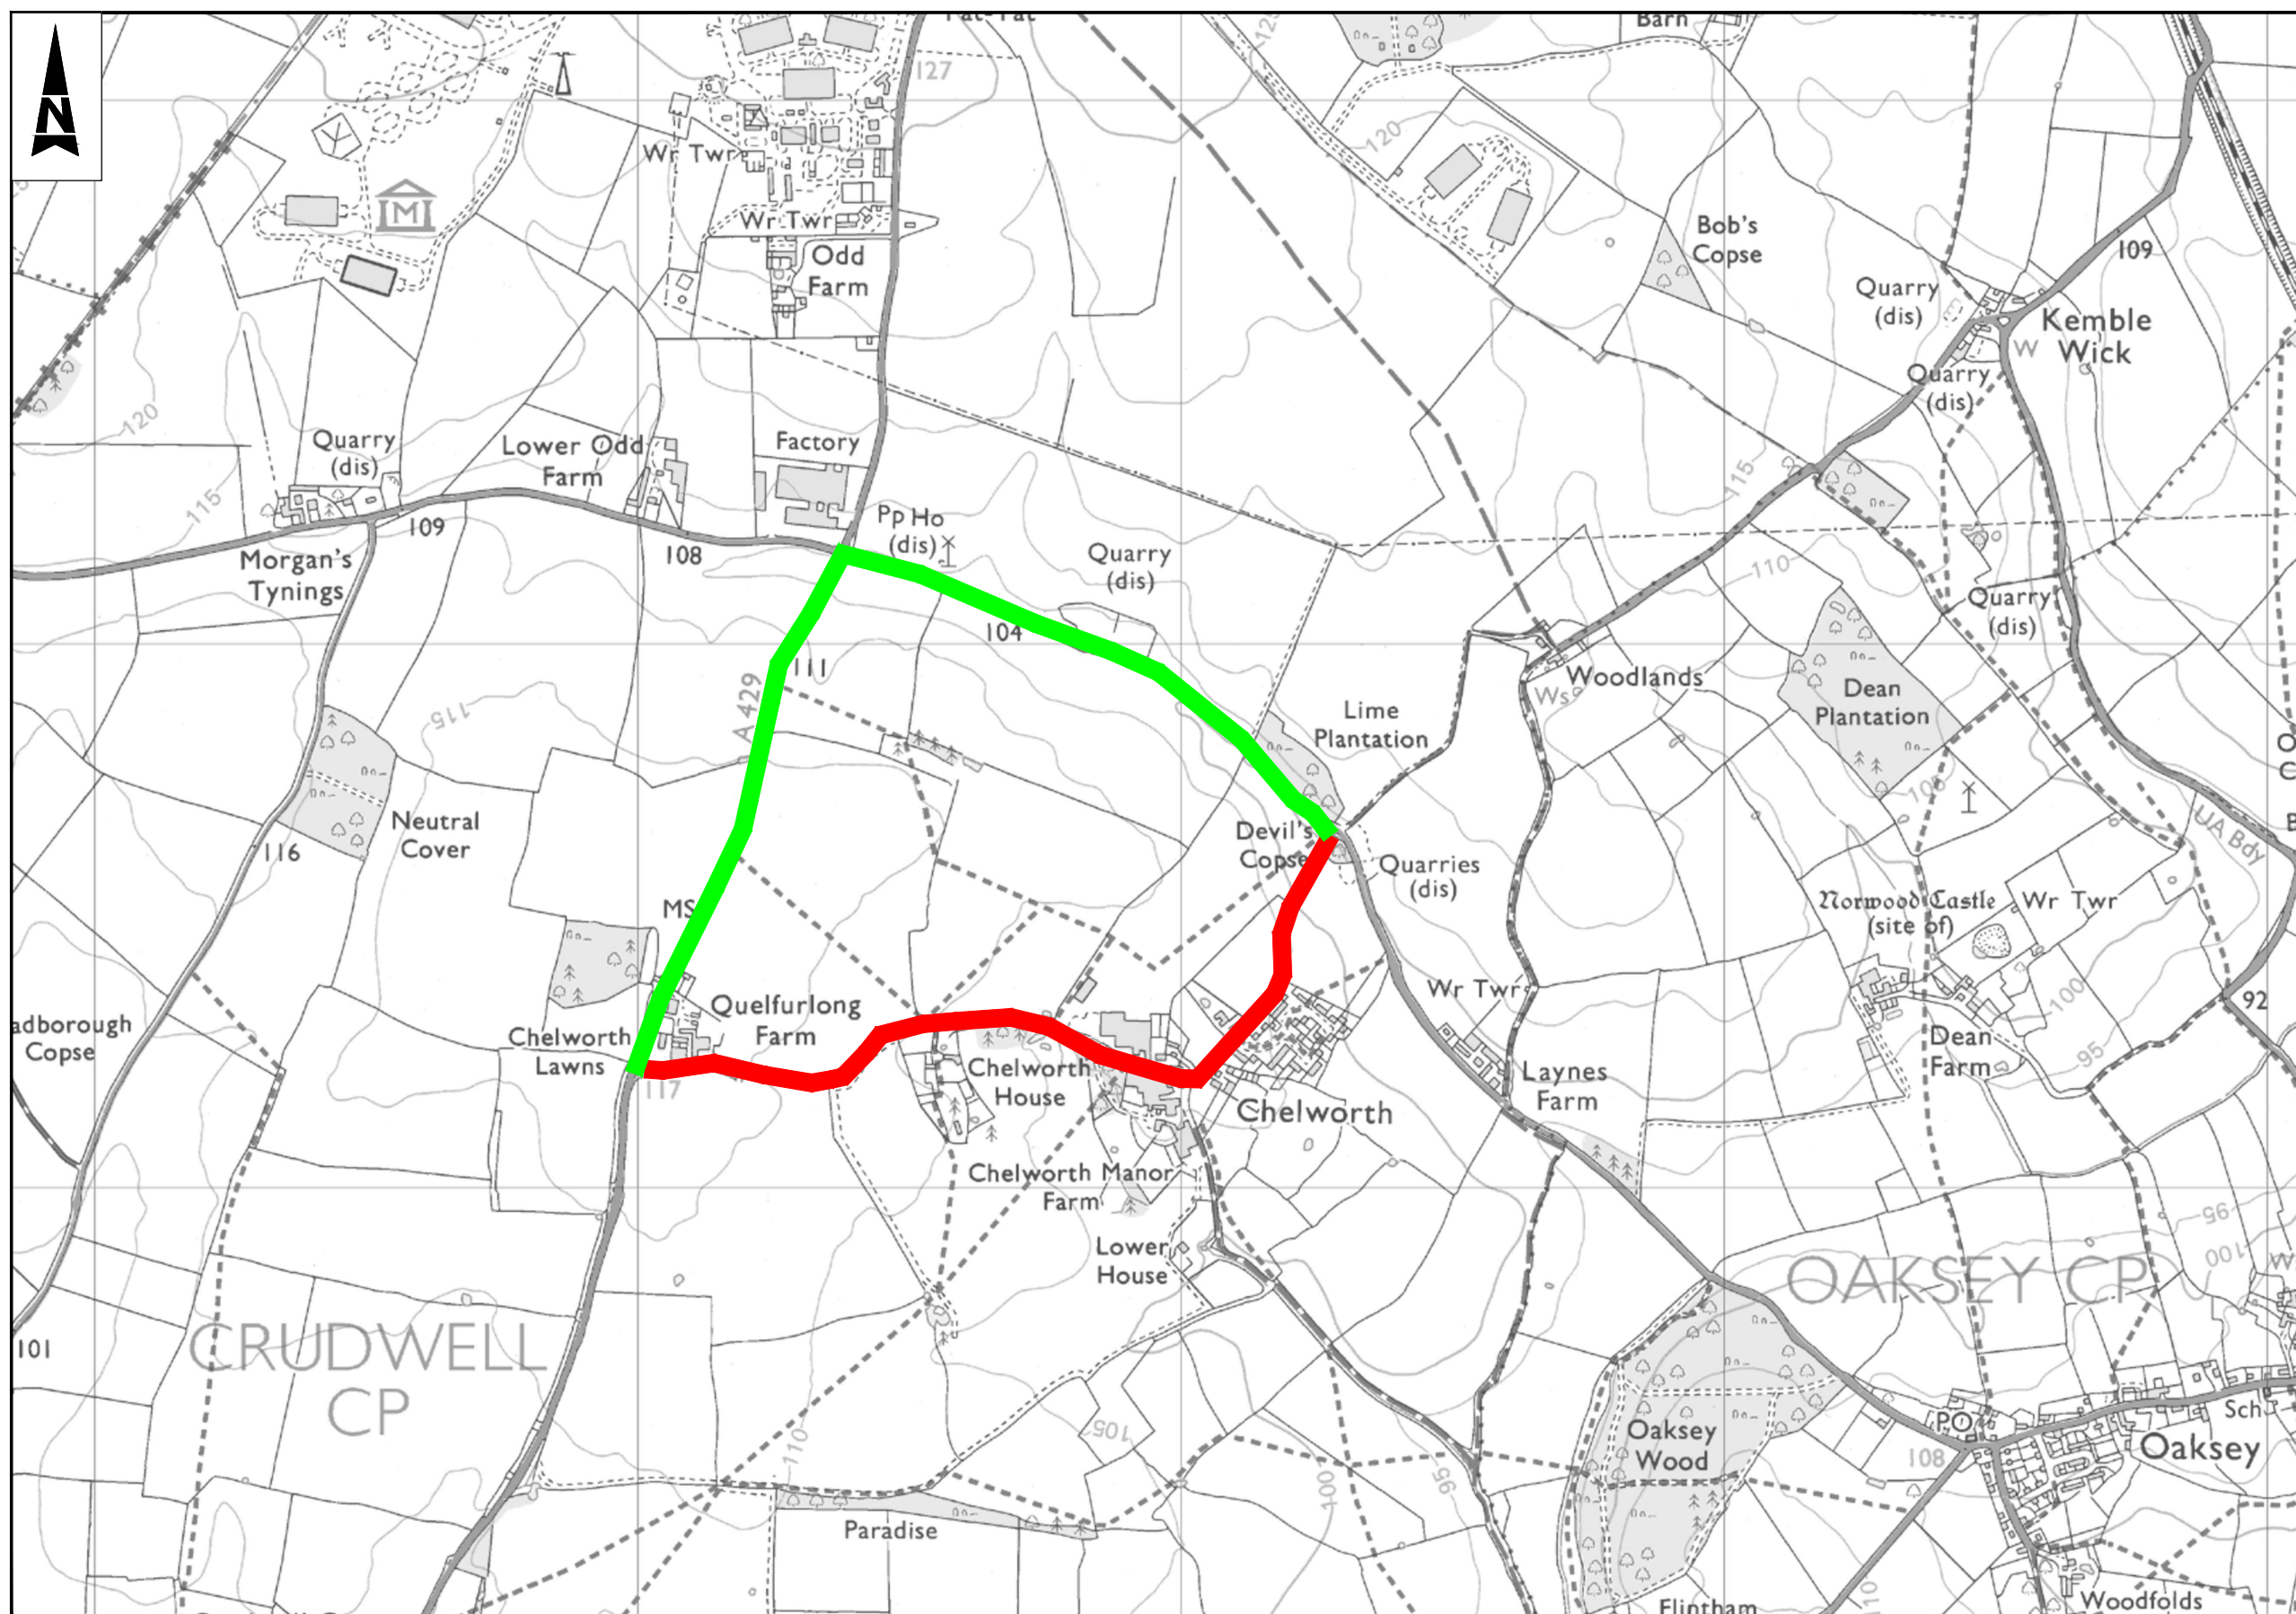

- Notes**
- Limits of work are approximate and are to be agreed on site with the Engineer or Site Representative.
- Key**
- Proposed Closure
  - Proposed Diversion Route

WC Brief No: TBC  
 Client Finance Code: TBC  
 Works Order No: TBC  
 Postal Area: SN16  
 USRN: 28600610, 28600609  
 OS Grid Ref: 395999, 194220 to 397280, 194655  
 Philips Street Atlas: Page 4 A1 - C2  
 Road Speed Limit: 60mph

SAFETY, HEALTH AND ENVIRONMENTAL INFORMATION	
In addition to the hazards/risks normally associated with the types of work detailed on this drawing, note the following significant residual risks (Reference shall also be made to the design hazard log).	
Construction	(Enter "None" if applicable)
Maintenance / Cleaning	(Enter "None" if applicable)
Use	(Enter "None" if applicable)
Decommissioning / Demolition	(Enter "None" if applicable)

THIS MAP IS REPRODUCED FROM ORDNANCE SURVEY MATERIAL WITH THE PERMISSION OF ORDNANCE SURVEY ON BEHALF OF THE CONTROLLER OF HER MAJESTY'S STATIONERY OFFICE. © CROWN COPYRIGHT. UNAUTHORISED REPRODUCTION INFRINGES CROWN COPYRIGHT AND MAY LEAD TO PROSECUTION OR CIVIL PROCEEDINGS. 100049050, 2018

Description	Status	Revision	Drawn	Checked	Reviewed	Authorised	Issue Date

Drawing Suitability: APPROVED - PUBLISHED  
 Status: A1  
**ATKINS** County Gate, County Way, Trowbridge, Wiltshire, BA14 7FJ, Tel: +44 (0)11225 730360  
 Member of the SNC-Lavalin Group  
 Copyright © Atkins Limited (2018) www.atkinsglobal.com

Project Title: Major Maintenance 2019/2020 Surface Dressing 2019/2020  
 Drawing Title: SD0453 C97 Chelworth, Chelworth Proposed Diversion Route  
 Drawing Number: WHCC\_HM - ATK - HSN - 1920SD0453 - DR - CH - 00001  
 Location: A3  
 Scale: NTS  
 Project Ref: 5166029  
 Sheet: 1 of 1  
 Rev: C01